


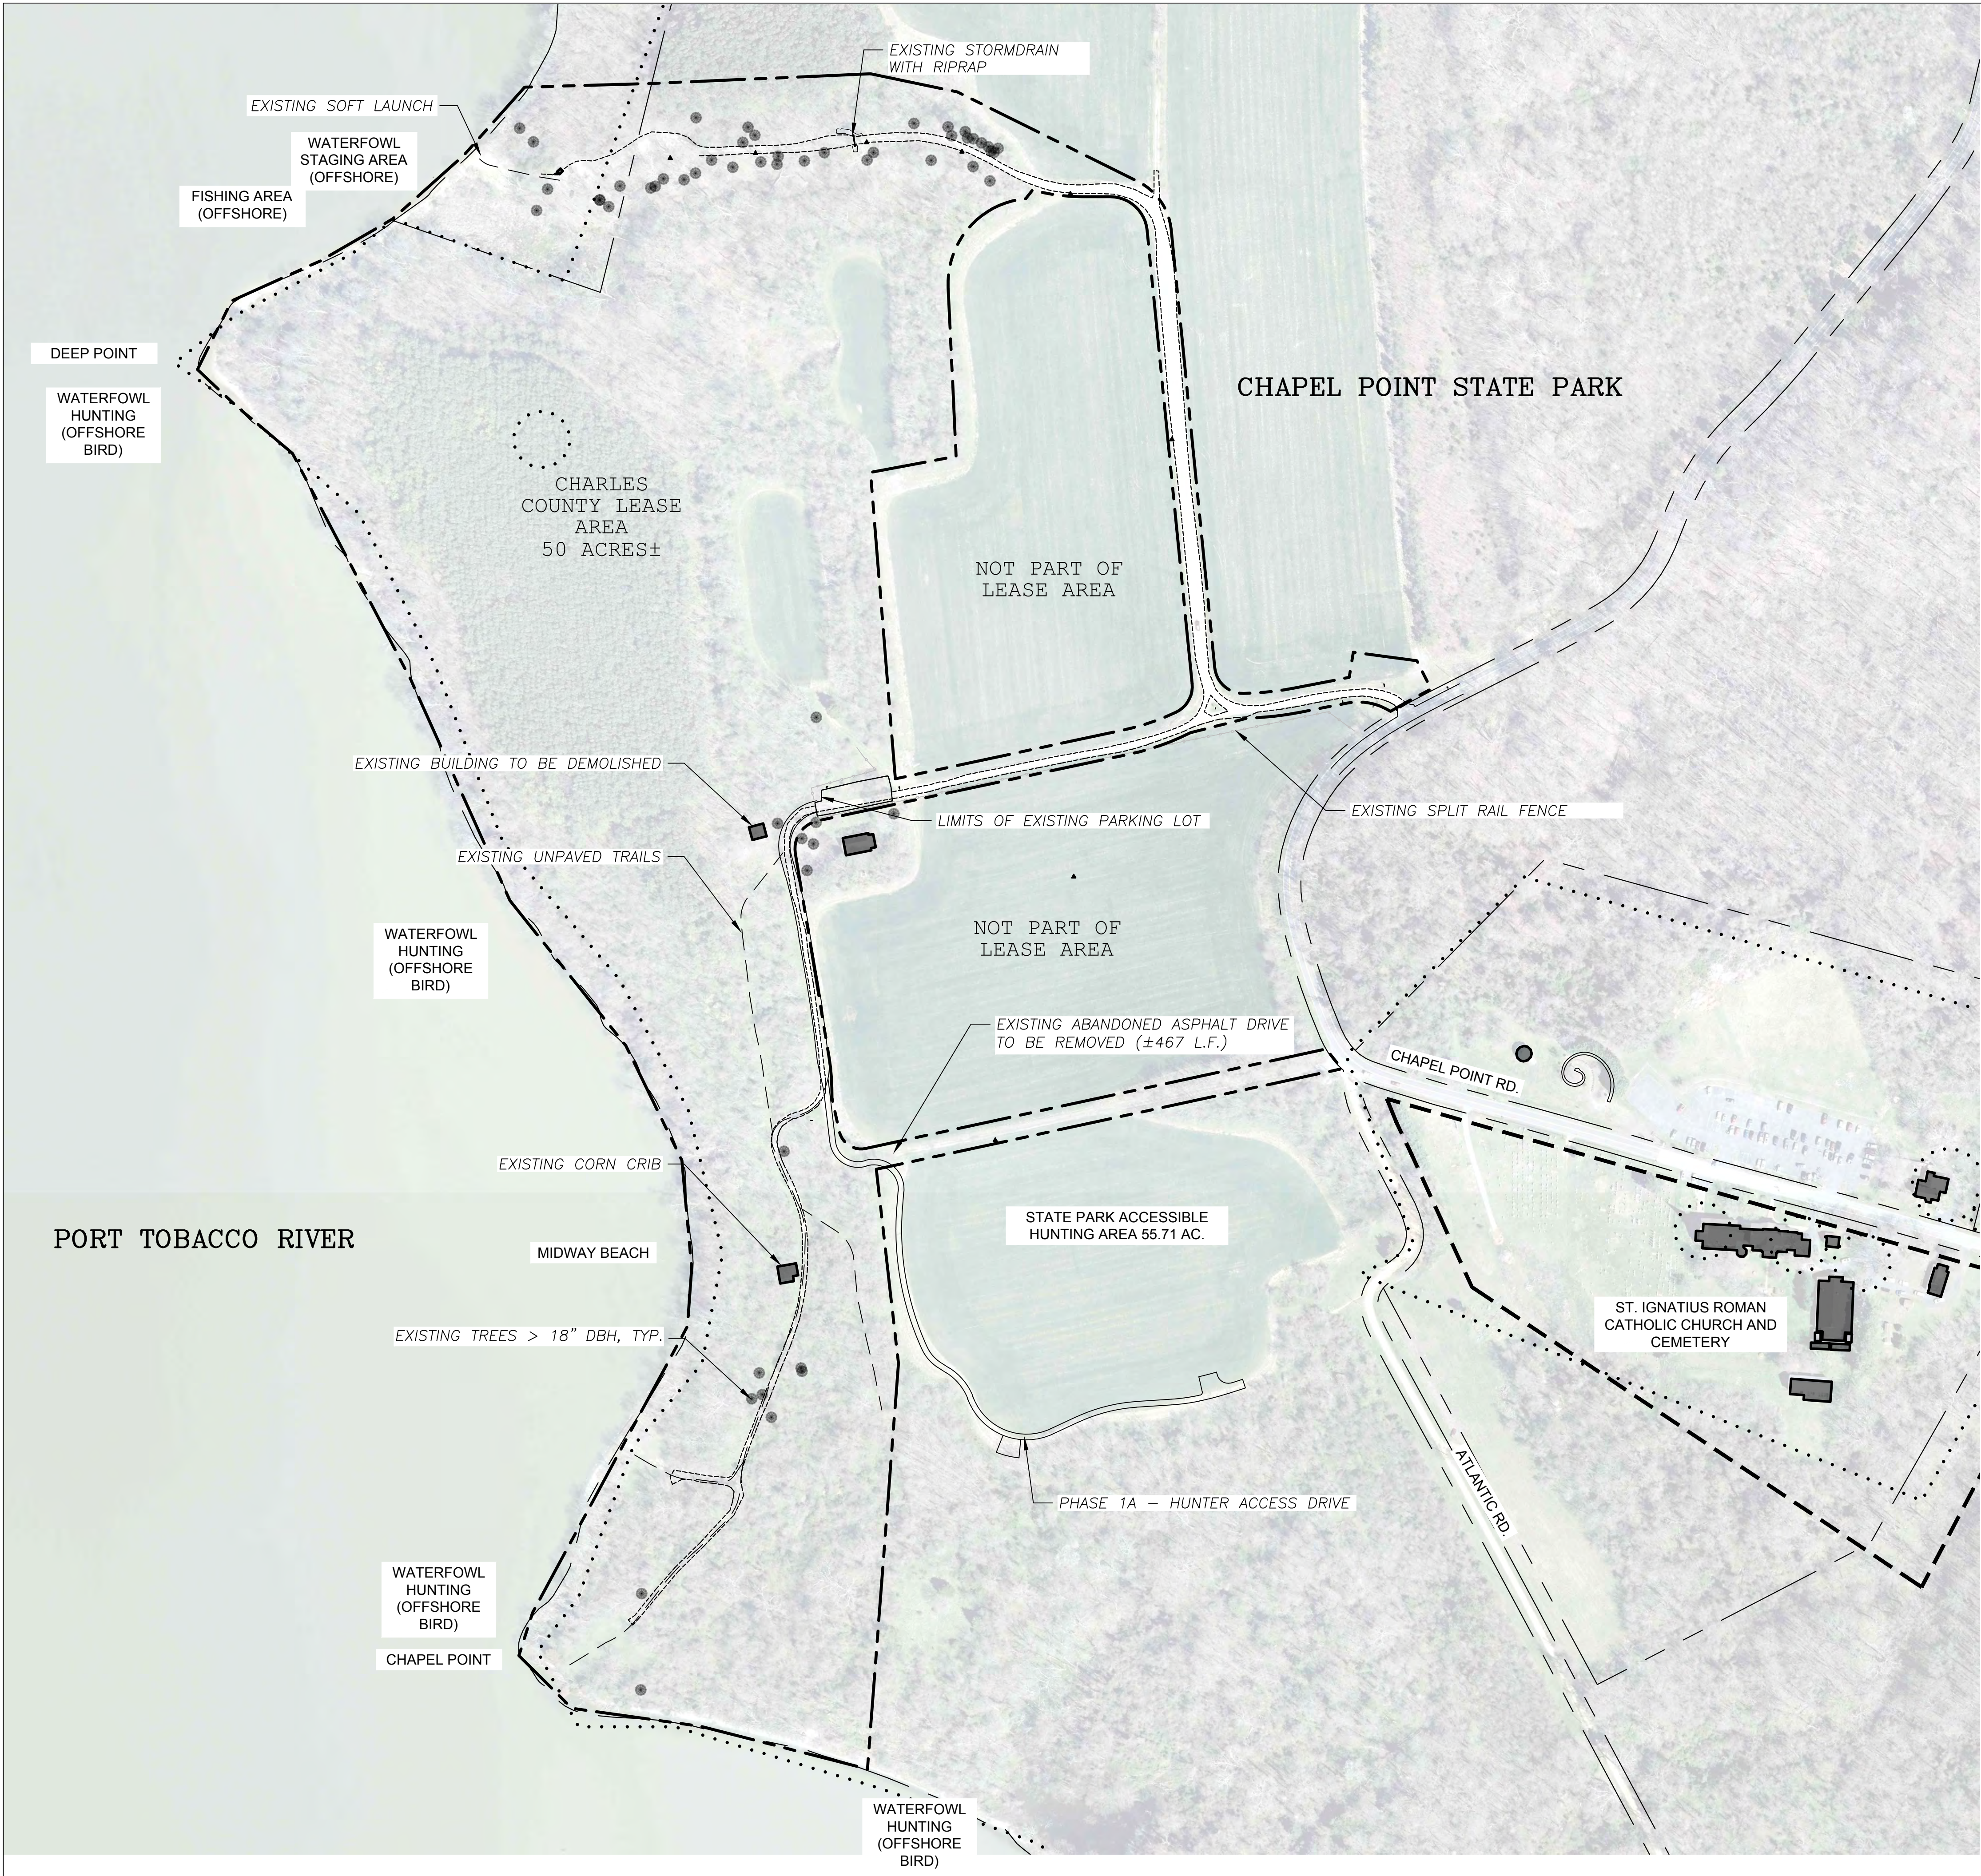

LEGEND

- EXISTING GRAVEL DRIVES (DCI, 2019)
- EXISTING UNPAVED TRAILS (CHARLES CO., 2019)
- EXISTING FENCE (DCI, 2019)
- EXISTING TREES >18" DBH (DCI, 2019)
- PARCEL LINES (CHARLES CO., 2019)
- EXISTING BUILDINGS (CHARLES CO., 2019)
- MARYLAND INVENTORY OF HISTORIC PLACES (CHARLES CO., 2017)
- NATIONAL REGISTER OF HISTORIC PLACES (CHARLES CO., 2017)
- CHARLES COUNTY LEASE AREA (BOUNDARY IS FOR REFERENCE AND INFORMATIONAL PURPOSES ONLY)



NOT FOR
CONSTRUCTION

Charles County Approvals				Remarks or Conditions
Grading		Construction	as-built	
Roads	N/A	Construction	as-built	
Storm Drainage	N/A	Construction	as-built	
Stormwater Management		Construction	as-built	
Water	N/A	Construction	as-built	
Sewer	N/A	Construction	as-built	
Other	N/A	Construction	as-built	
date:				This Permit Expires on: date:

DESIGNED BY: LUKA
DRAWN BY: LHM
CHECKED BY: EBL
SUBMITTED BY: LUKA
PLOT SCALE: 1"=40'
DATE: 12/11/2021
SOLUTION NO.: X
CONTRACT NO.: X
FILE NUMBER: X
FILE NAME: ChapelPP2_03-EXCOND-SHT2.dwg

REVISION
DATE
CONSTRUCTION
REVISION
REVISION
NUMBER

SUBCONSULTANTS
Robert G. Smith and Associates, Inc.
Landscape Architecture
10000 Greenway Drive
Suite 200
Greenbelt, MD 20770
410-321-1234
www.rgsa.com

LARDNERKLEIN
LANDSCAPE ARCHITECTS, P.C.
115 South Royal Street
Suite 200
Baltimore, MD 21201
410-321-1234
www.lardnerklein.com

PHASE 2 IMPROVEMENTS
CHAPEL POINT PARK RENOVATION
CHARLES COUNTY, MARYLAND
DEPARTMENT OF RECREATION, PARKS, AND TOURISM

EXISTING
CONDITIONS
SHEET 2