
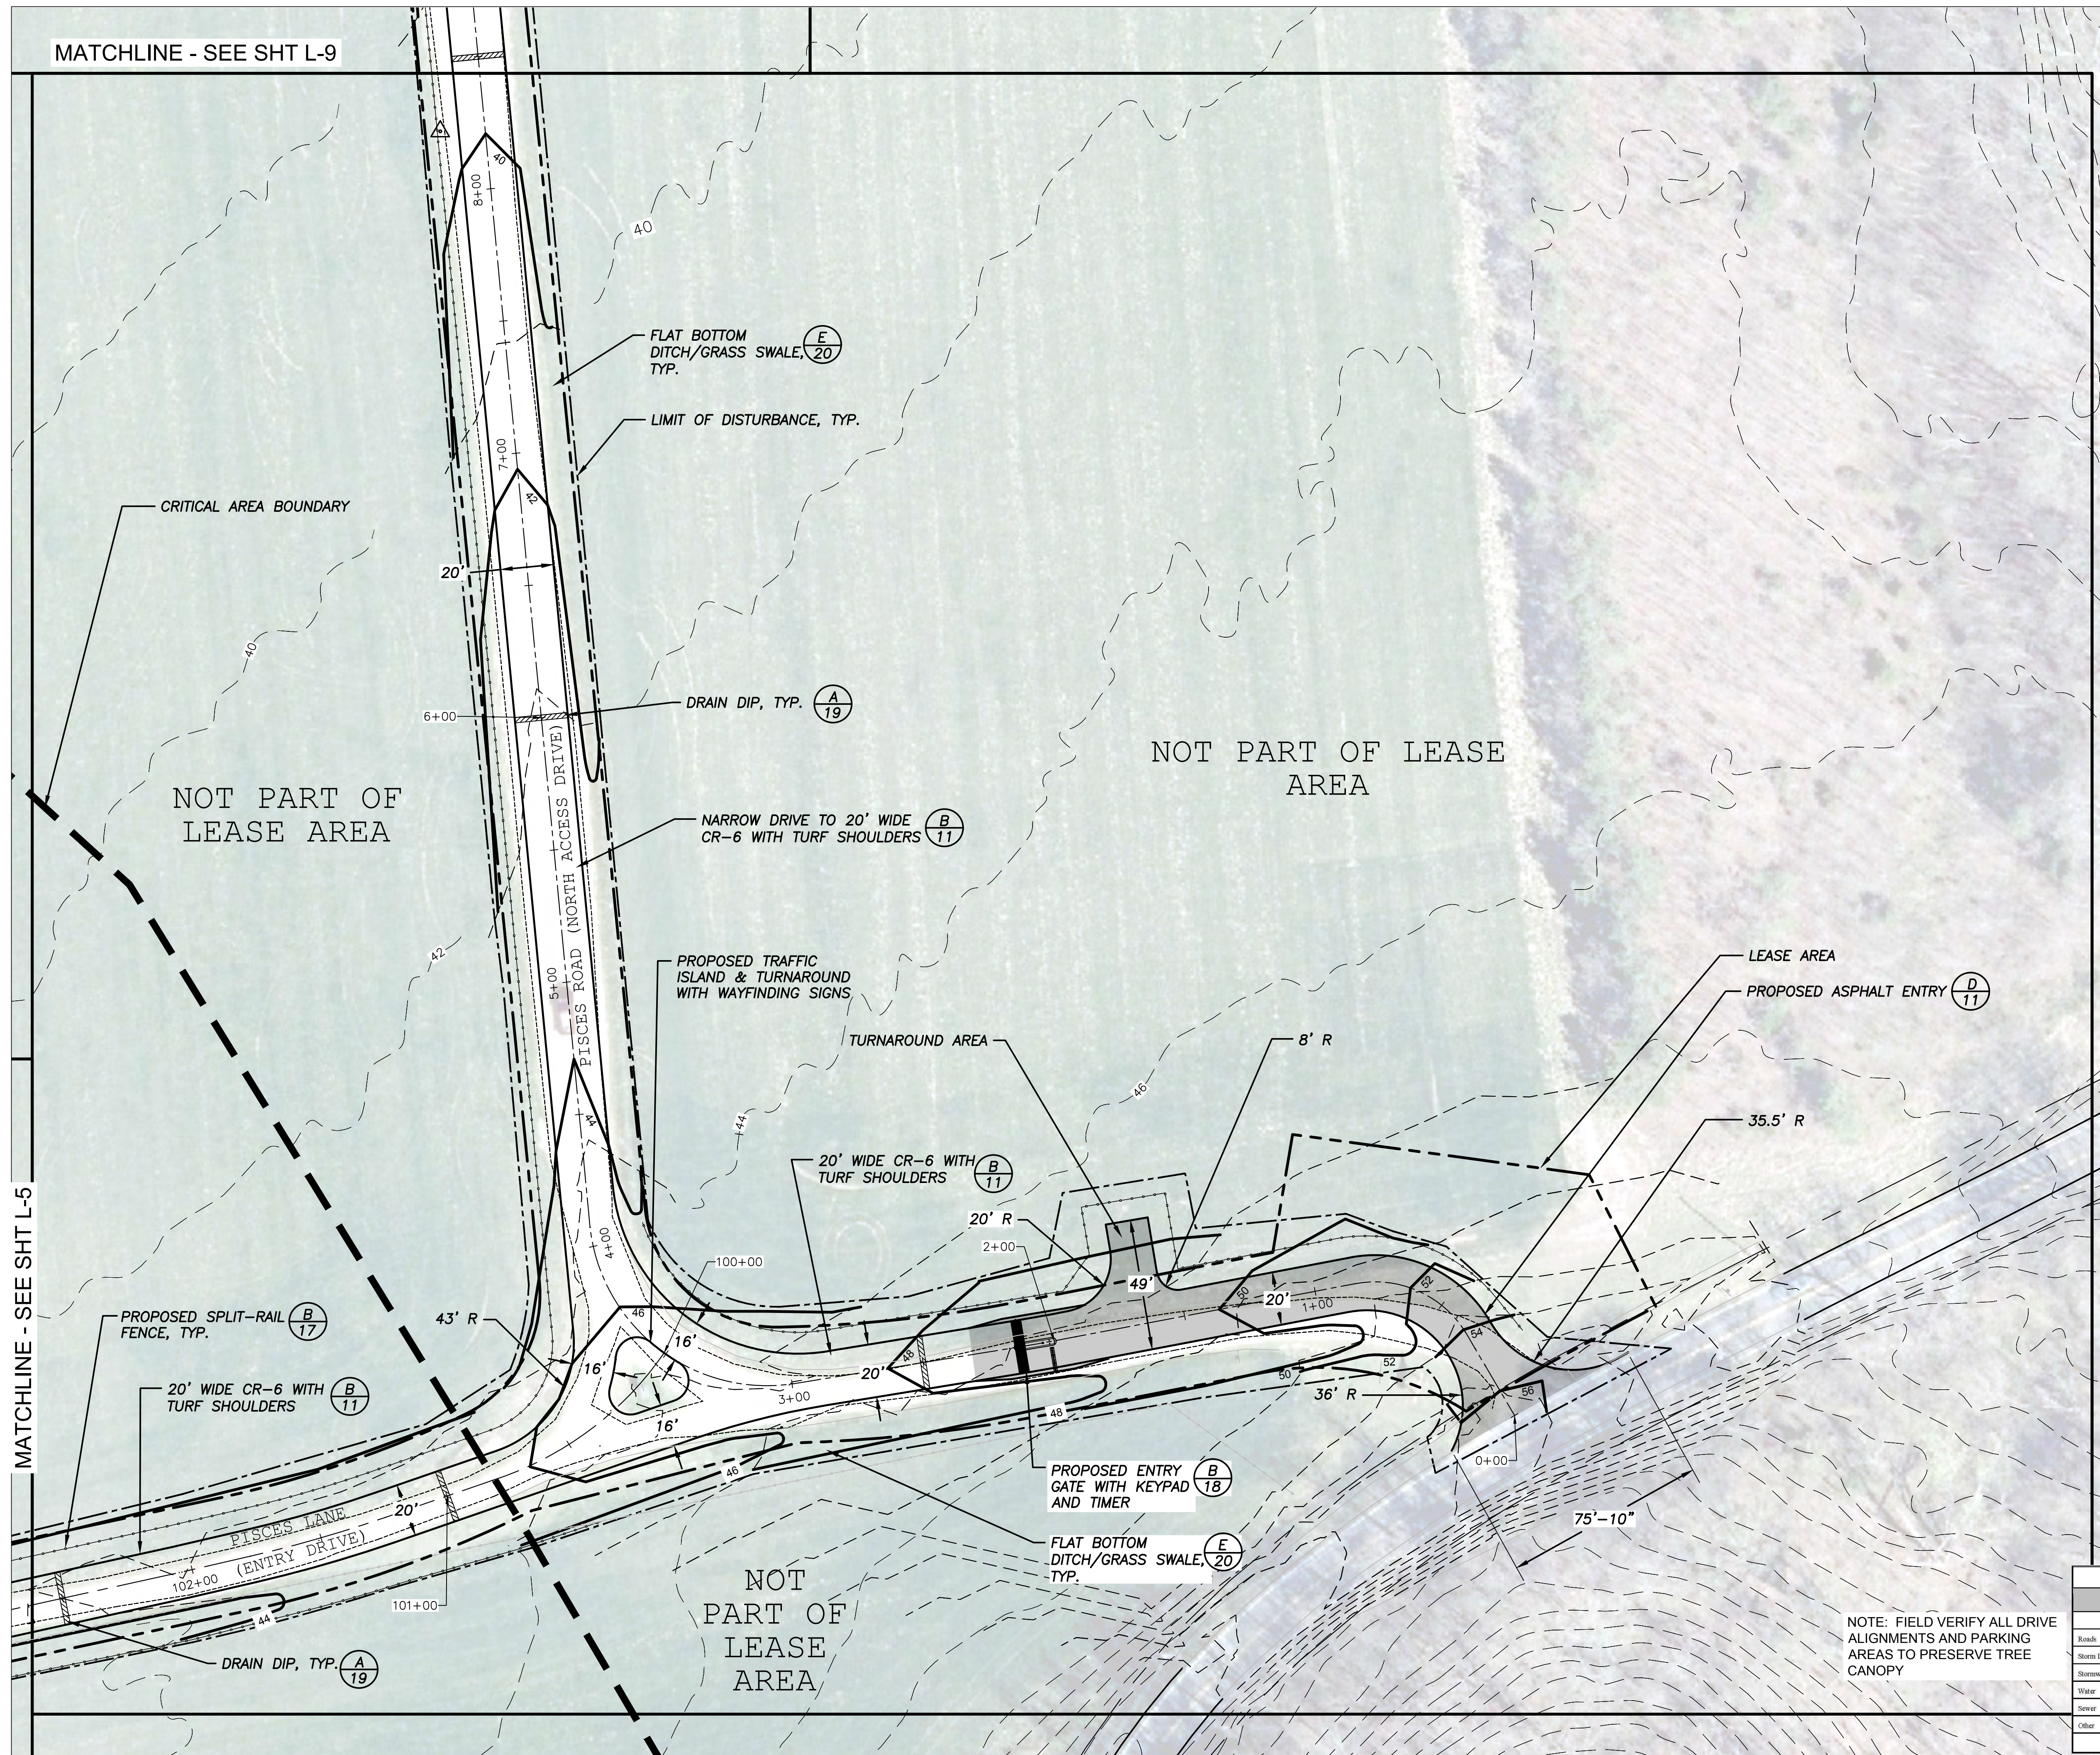


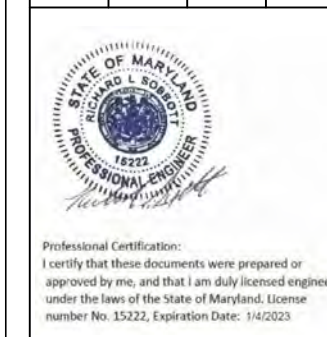


-  PROPOSED ACCESS DRIVE ALIGNMENT
-  EXISTING TREELINE (DCI, 2019)
-  EXISTING 2 FT. CONTOURS (CHARLES COUNTY, 2019)
-  EXISTING 2 FT. CONTOURS (DCI, 2019)
-  EXISTING GRAVEL DRIVES (DCI, 2019)
-  EXISTING FENCE (DCI, 2019)
-  PROPOSED FENCE
-  EXISTING SIGN (DCI, 2019)
-  EXISTING TREES >18" DBH (DCI, 2019)
-  EXISTING BUILDINGS (CHARLES CO., 2019)
-  PARCEL LINES (CHARLES CO., 2019)
-  CRITICAL AREA BOUNDARY (1000') (MARYLAND IMAp, 2019)
-  CHARLES COUNTY LEASE AREA (BOUNDARY IS FOR REFERENCE AND INFORMATIONAL PURPOSES ONLY)
-  LIMIT OF DISTURBANCE
-  PROPOSED 2 FT. CONTOURS

**NOT FOR
CONSTRUCTION**

Charles County Approvals			Remarks or Conditions
Grading		Construction	as-built
Roads	N/A	Construction	as-built
Storm Drainage	N/A	Construction	as-built
Stormwater Management		Construction	as-built
Water	N/A	Construction	as-built
Sewer	N/A	Construction	as-built
Other	N/A	Construction	as-built
	date:		date:
			This Permit Expires on:

[illegible]

SUBCONSULTANTS
Richard Grubb and Associates, Inc.
Environmental Systems Analysis, Inc.
Daniel Consultants, Inc.

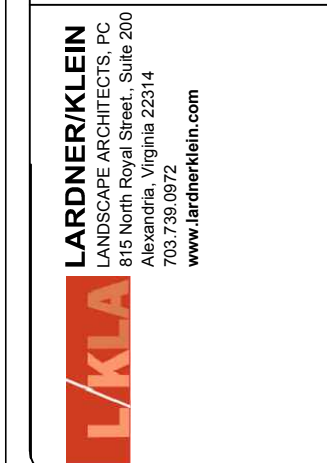

PHASE 2 IMPROVEMENTS
CHAPEL POINT PARK RENOVATION

CHARLES COUNTY, MARYLAND
DEPARTMENT OF RECREATION, PARKS, AND TOURISM



ENTRANCE & NORTH
ACCESS DRIVE (SITE)

SHEET L-4